


"HOLIDAY SHORES"

SECTIONS 22, 23, 26 & 27, T.4S., R.1E.
TOWNSHIP OF COLUMBIA, COUNTY OF JACKSON,
MICHIGAN

SCALE: ONE INCH EQUALS 100 FEET
100 50 0 100 200 300 400
ALL DIMENSIONS ARE IN FEET AND DECIMALS THEREOF

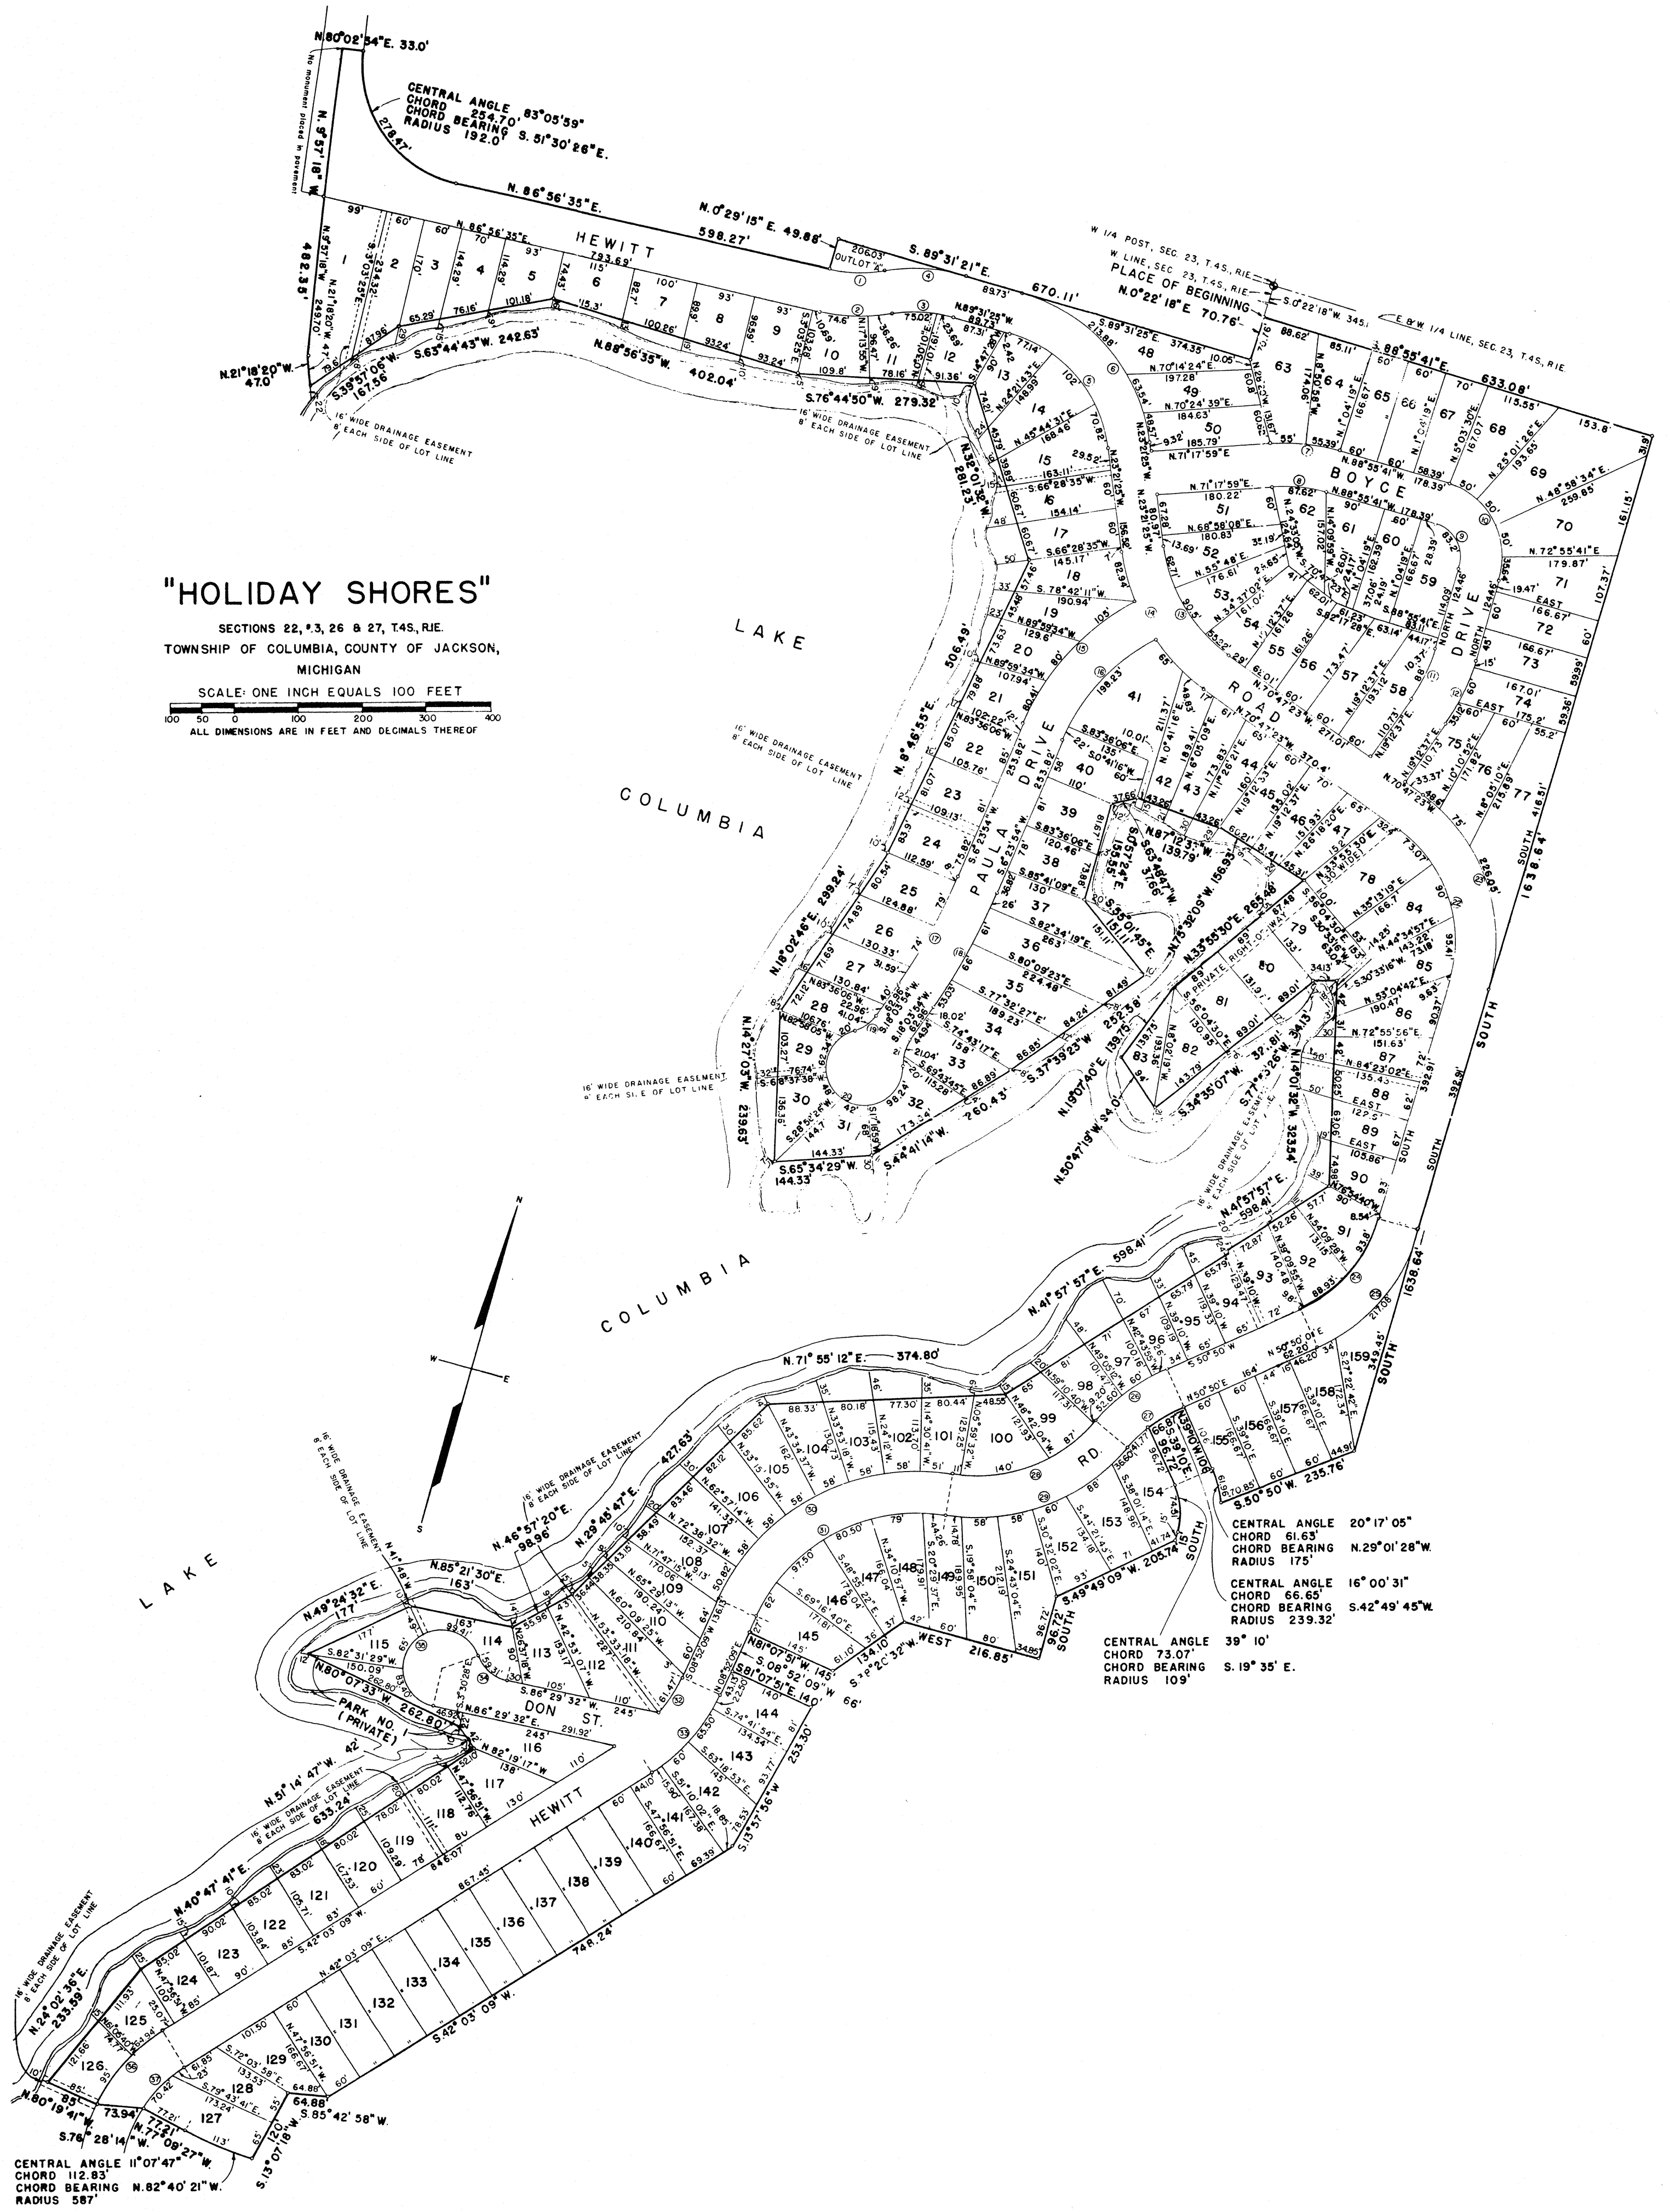

CENTRAL ANGLE 83°05'59"
CHORD 254.70'
CHORD BEARING S. 51°30'26"E.
RADIUS 192.0'

CENTRAL ANGLE 20°17'05"
CHORD 61.63'
CHORD BEARING N. 29°01'28"W.
RADIUS 175'

CENTRAL ANGLE 16°00'31"
CHORD 66.65'
CHORD BEARING S. 42°49'45"W.
RADIUS 239.32'

CENTRAL ANGLE 39°10'
CHORD 73.07'
CHORD BEARING S. 19°35' E.
RADIUS 109'

CENTRAL ANGLE 11°07'47"
CHORD 112.83'
CHORD BEARING N. 82°40'21"W.
RADIUS 587'